


# WILLIAMS STONE COMPANY, INC.

1158 Lee-Westfield Road P.O. Box 278 East Otis, MA 01029

Tel: (800)832-2052 (413)269-4544 Fax: (413)269-6148

E-mail: info@williamsstone.com Web: www.williamsstone.com

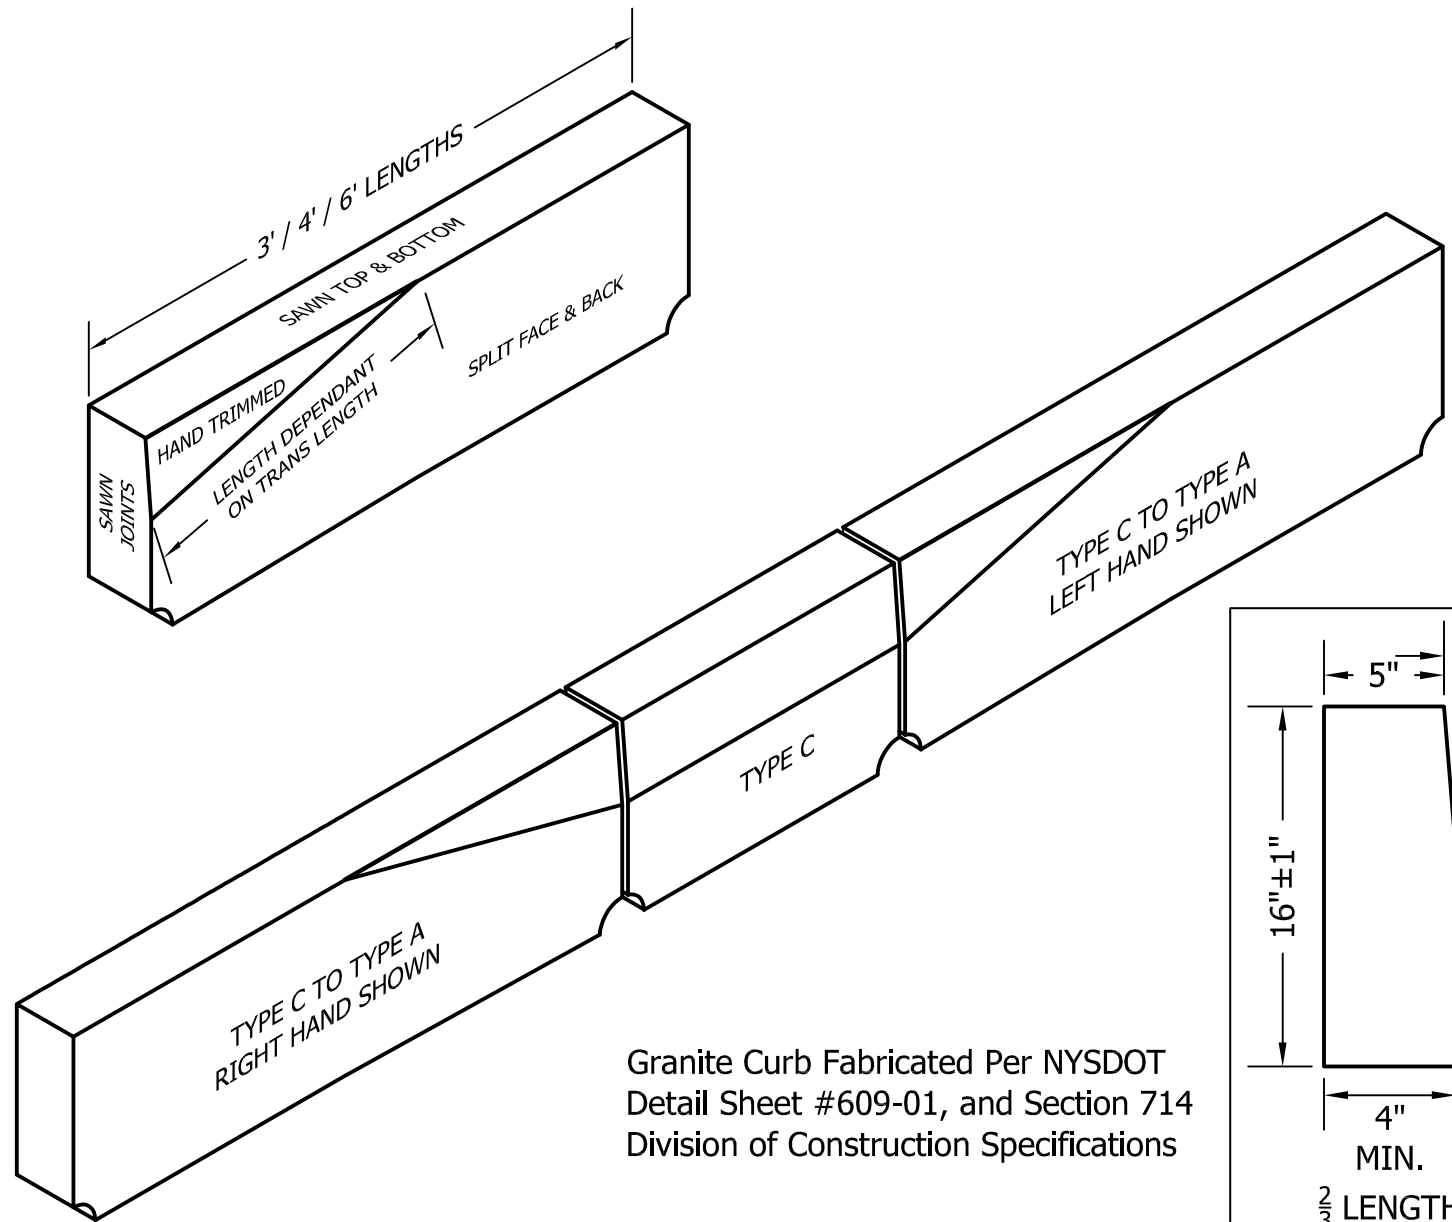

Granite Curb Fabricated Per NYSDOT  
Detail Sheet #609-01, and Section 714  
Division of Construction Specifications

ISOMETRIC  
1" = 1'

RADIAL PIECES CUT TO REQUIRED CURVATURE.

SECTION:TYPE C  
1 1/2" = 1'

Product Code:	516CVT				Unit Weight:	90#/LF
Item Description:	5"x16" Type C to Vertical Transition				Stone Type:	Blue Sky
Surface:	Top	Bottom	Front	Back	Left End	Right End
Finishes:	Sawn	Sawn	Split	Split	Sawn	Sawn
Tolerances:	Items are fabricated to tolerances per the National Building Granite Quarries Association specifications.					